


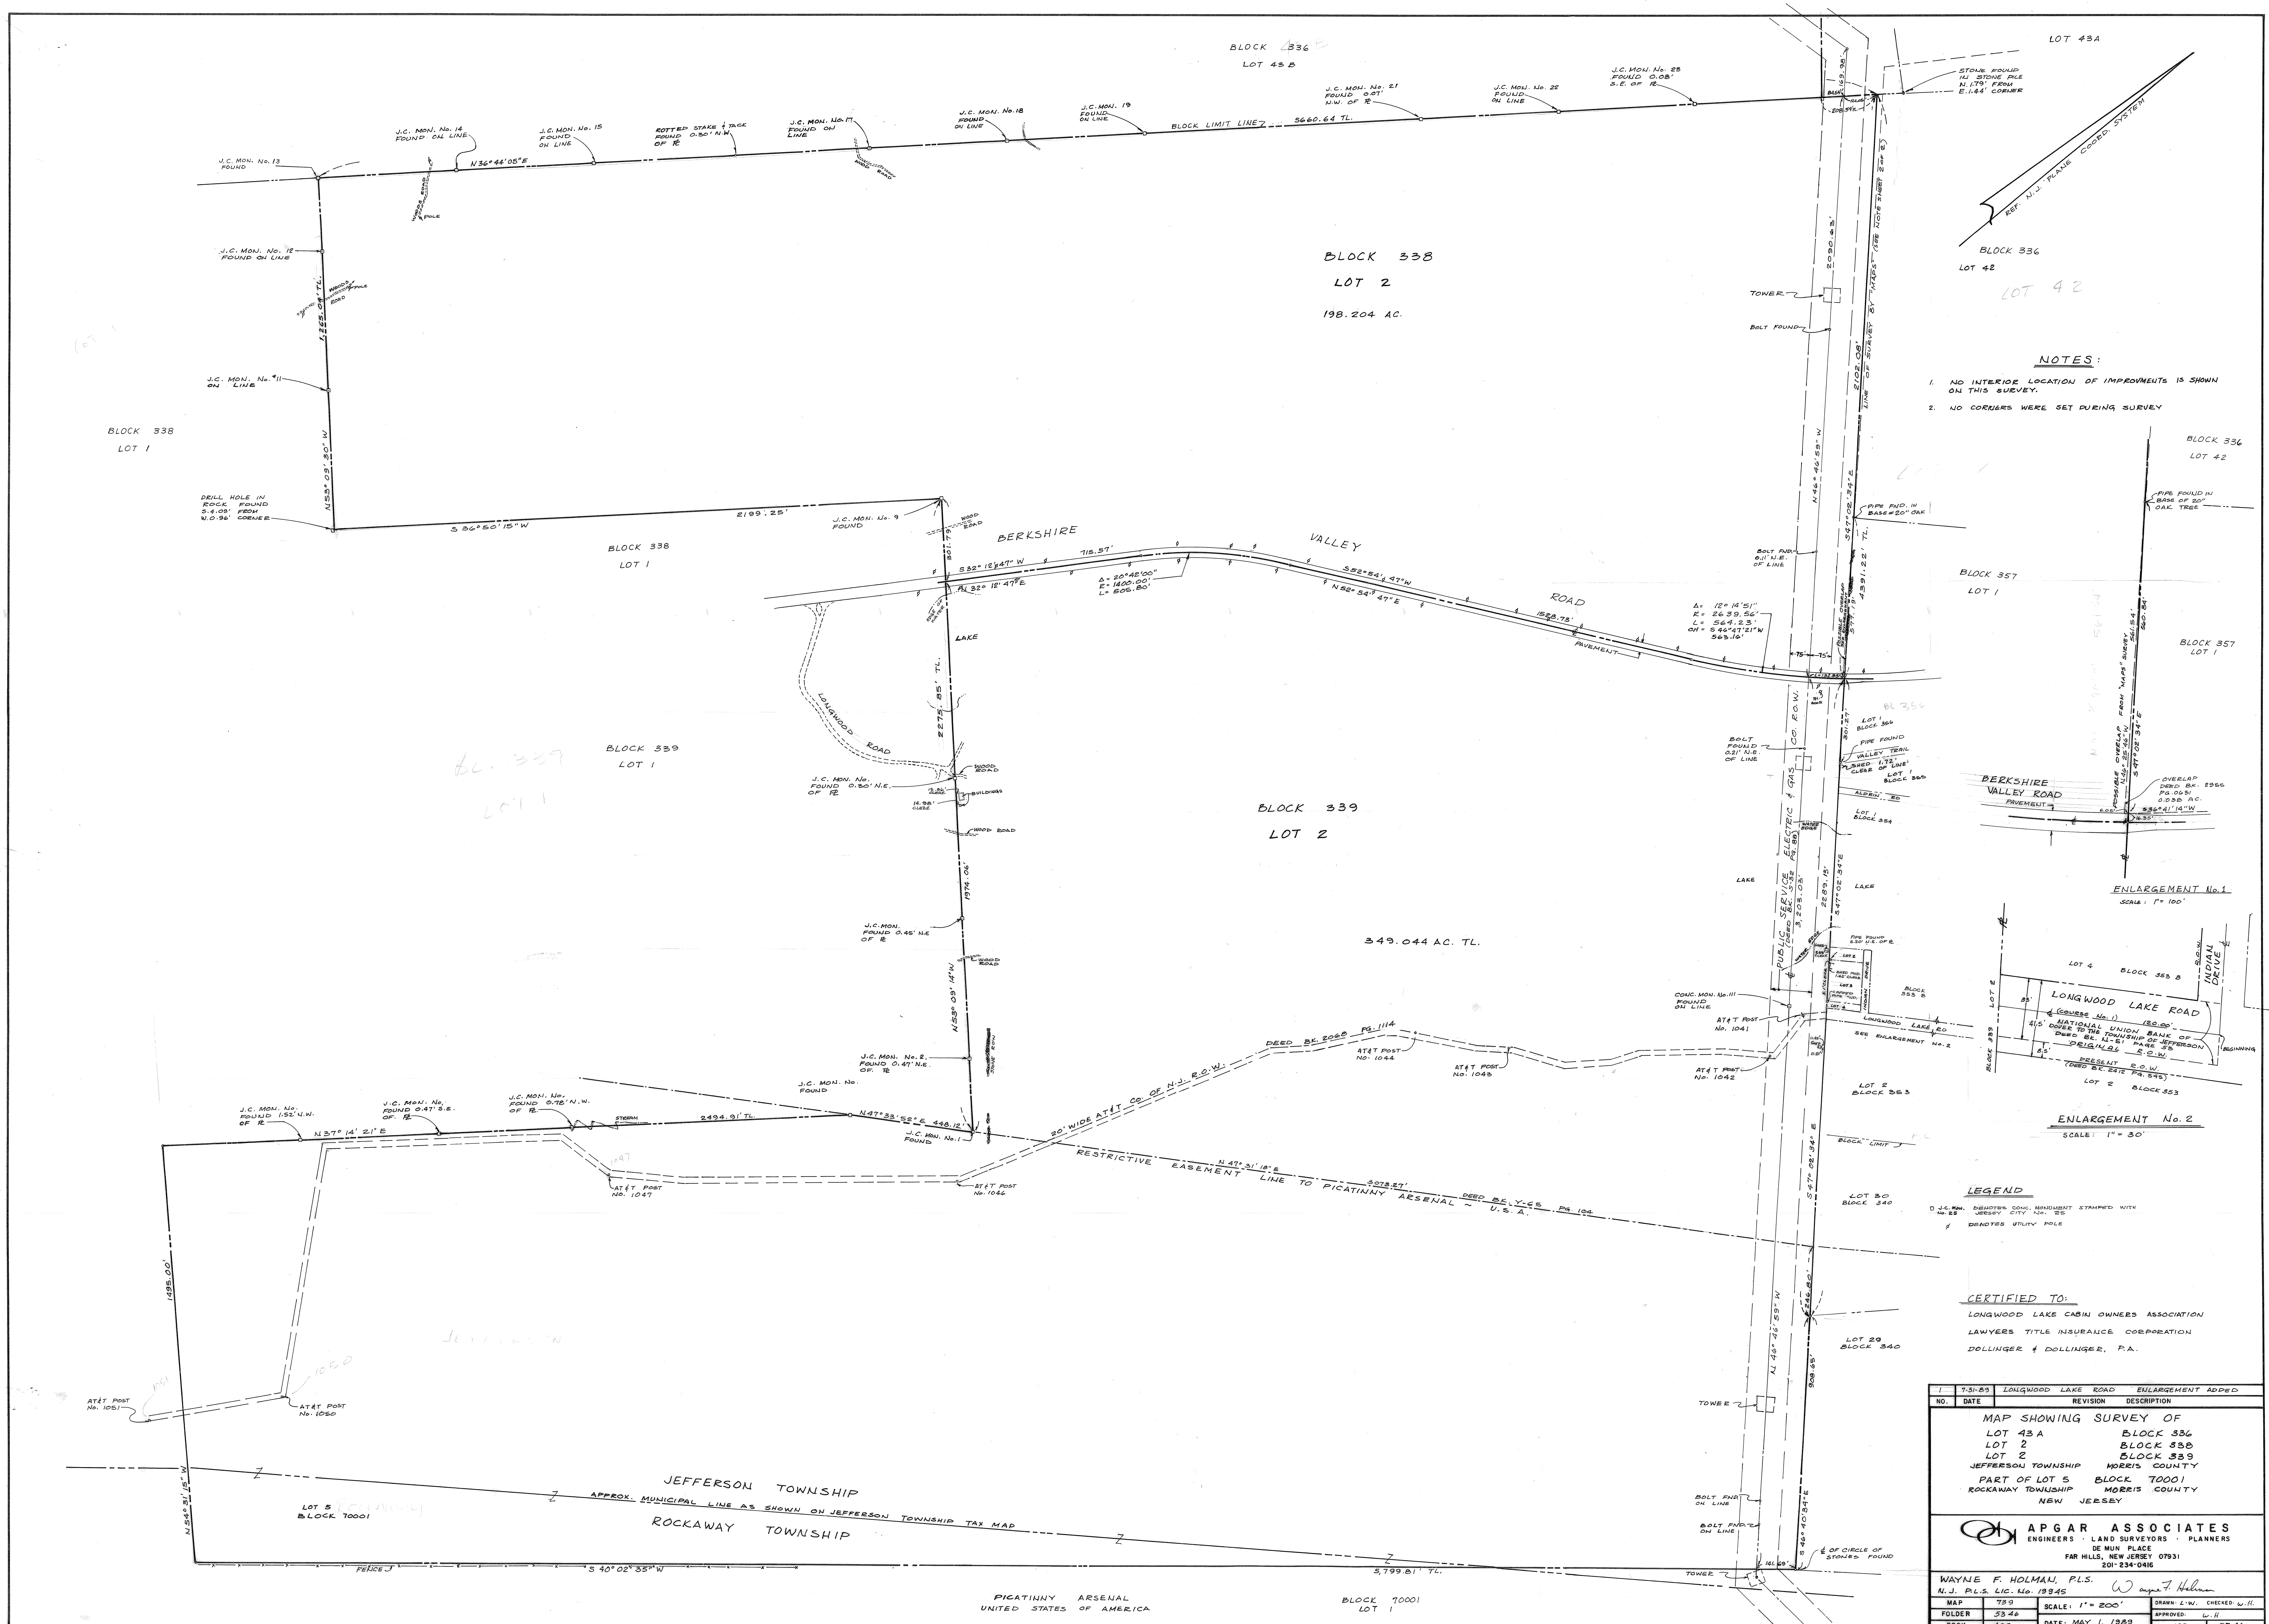

- NOTES:**
1. NO INTERIOR LOCATION OF IMPROVEMENTS IS SHOWN ON THIS SURVEY.
 2. NO CORNERS WERE SET DURING SURVEY.

ENLARGEMENT No. 1
SCALE: 1" = 100'

ENLARGEMENT No. 2
SCALE: 1" = 30'


LEGEND

CONC. MON. STAMPED WITH
JEFFERSON TOWNSHIP, N.J.


UTILITY POLE

CERTIFIED TO:

LONGWOOD LAKE CABIN OWNERS ASSOCIATION
LAWYERS TITLE INSURANCE CORPORATION
DOLLINGER & DOLLINGER, P.A.

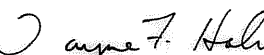1	7-31-89	LONGWOOD LAKE ROAD	ENLARGEMENT ADDED
NO.	DATE	REVISION	DESCRIPTION
MAP SHOWING SURVEY OF			
LOT 43A		BLOCK 336	
LOT 2		BLOCK 338	
LOT 2		BLOCK 339	
JEFFERSON TOWNSHIP		MORRIS COUNTY	
PART OF LOT 5		BLOCK 70001	
ROCKAWAY TOWNSHIP		MORRIS COUNTY	
NEW JERSEY			
			
APGAR ASSOCIATES			
ENGINEERS • LAND SURVEYORS • PLANNERS			
DE MUN PLACE			
FAR HILLS, NEW JERSEY 07931			
201-234-0416			
WAYNE F. HOLMAN, P.L.S.			
N.J. P.L.S. LIC. NO. 19345			
			
MAP	789	SCALE: 1" = 200'	DRAWN: L.W. CHECKED: W.H.
FOLDER	5346	APPROVED: W.H.	
BOOK	405	DATE: MAY 1, 1989	JOE 5346

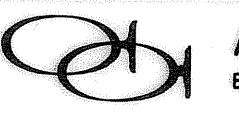

NO.	DATE	REVISION	DESCRIPTION
MAP SHOWING SURVEY OF			
LOT 43A		BLOCK 336	
LOT 2		BLOCK 338	
LOT 2		BLOCK 339	
JEFFERSON TOWNSHIP		MORRIS COUNTY	
PART OF LOT 5		BLOCK 70001	
ROCKAWAY TOWNSHIP		MORRIS COUNTY	
NEW JERSEY			
 APGAR ASSOCIATES ENGINEERS • LAND SURVEYORS • PLANNERS DE MUN PLACE FAR HILLS, NEW JERSEY 07931 201-234-0416			
WAYNE F. HOLMAN, P.L.S. <i>Wayne F. Holman</i> N.J. P.L.S. LIC. No. 19945			
MAP	759	SCALE: 1" = 200'	DRAWN: L.W. CHECKED: W.H.
FOLDER	5346	DATE: MAY 1, 1989	APPROVED: W.H.
BOOK	405	JOB	5346

